


Date Comp. 6-26-17  
 1-17-66  
 Extention of Trk. & I.  
 Improve Crossing Protection at Thompson Lane.

NO.	GRANTOR	GRANTEE	INSTRUMENT	DATE	RECORD	CUST. NO.	REMARKS
1							
NOTE 1- Charter with claimed under decisions of Tennessee Courts.							
NOTE 2- Following deed originally covered right of way in this vicinity but not allocated							
	Joseph Emley and Jos. W. Dabbs	N.C. C.R.R. Co.	Deed	Nov. 16, 1848	Office of Secretary	1373	
	Mill Street Church	N.C. C.R.R. Co.	Deed	Jan. 10, 1853	Office of Secretary	1369	
No. 3-	Harry L. Green et ux	Trk. No. 5-511 By	Deed	June 30, 1897	Office of Secretary	4522	
	L. & N. R.R. Co.	H. Raymond Lyon	"	Oct. 1, 1917		4603	Quit claim.

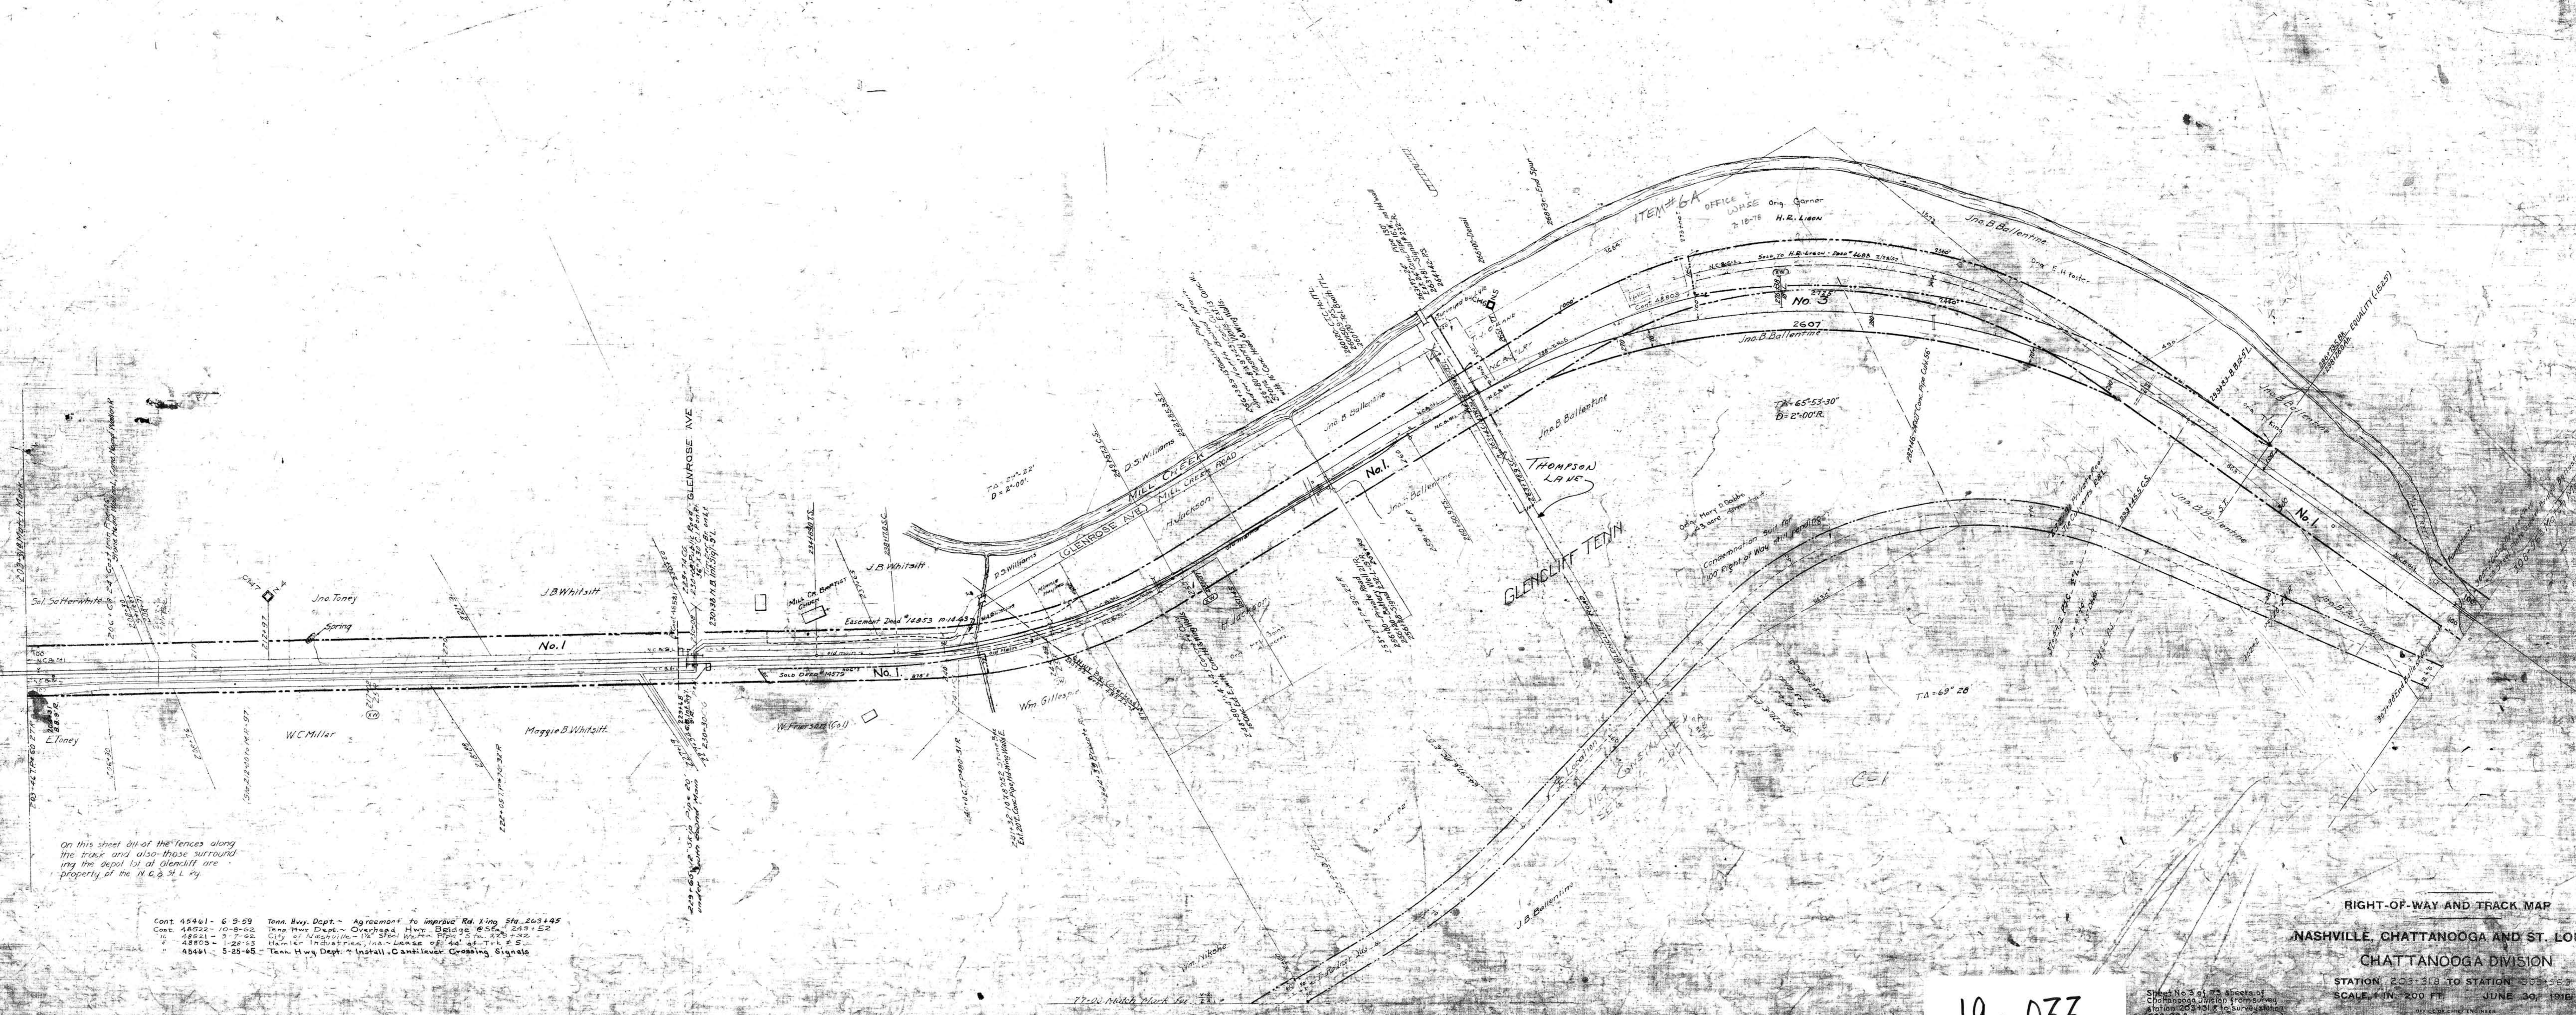

On this sheet all of the fences along  
 the track and also those surround-  
 ing the depot lot at Glencliff are  
 property of the N.C. & S.L. Ry.

Cont. 45461-6-9-59 Tenn. Hwy. Dept. - Agreement to improve Rd. King Sta. 263145  
 Cont. 48522-10-8-62 Tenn. Hwy. Dept. - Overhead Hwy. Bridge @ Sta. 243+52  
 Cont. 48803-5-7-62 Hamler Industries, Inc. - Lease of 44' of Trk. E.S.  
 Cont. 45461-5-25-65 Tenn. Hwy. Dept. - Install Cantilever Crossing Signals

RIGHT-OF-WAY AND TRACK MAP  
 NASHVILLE, CHATTANOOGA AND ST. LOUIS RY.  
 CHATTANOOGA DIVISION

STATION 203+3.8 TO STATION 305+3.5  
 SCALE 1" = 200 FT. JUNE 30, 1916

19-033

Sheet No. 3 of 7 sheets of  
 Chattanooga Division from survey  
 Station 203+3.8 to Survey Station  
 305+3.5  
 Vol. 100 Engineers

M.P. 38 to 39

DAVIDSON CO. TENN.